

PROJECT DESCRIPTION

This project involves the installation of interconnect between MD 4 at Ward Road and MD 4 at Town Center Blvd./Dunkirk District Park.

PROJECT CONTACTS DISTRICT 5

MR. LARRY ELLIOTT
ASST. DIST. ENGR. TRAFFIC
410-841-1003

MR. CHARLES GEORGE
ASST. DIST. ENGR. MAINTENANCE
410-841-1002

MR. JOHN MAYS
UTILITIES ENGR.
410-841-1005

MR. ERNIE HODSHON
ASST. DIST. ENGR. CONSTRUCTION
410-841-1004

CONTACTS FOR THE OFFICE OF TRAFFIC

MR. RICHARD DAFF
CHIEF TRAFFIC OPERATIONS
410-787-7630

MR. ED RODENHIZER
TEAMLEADER SIGNAL OPERATION
410-787-7650

MR. EUGENE BAILEY
TEAMLEADER SIGN OPERATIONS
410-787-7676

MR. DAVE SCHWARTZ
SUPPLY OFFICER SIGNAL WAREHOUSE
410-787-7666

A. EQUIPMENT TO BE FURNISHED BY STATE HIGHWAY ADMINISTRATION


ITEM NO.	QUANTITY	DESCRIPTION
9086	1 EA	CABINET W/ TELEMETRY (SYSTEM CAB), SIZE 6
9087	1 EA	CONTROLLER ASC II W/ TELEMETRY


B. EQUIPMENT TO BE FURNISHED AND/OR INSTALLED BY CONTRACTOR

ITEM NO.	QUANTITY	DESCRIPTION
1001	2 EA	MAINTENANCE OF TRAFFIC
8020	1 EA	INSTALL CONTROLLER AND CABINET - BASE MOUNT
8027	1900 LF	FURNISH AND INSTALL 3 INCH SCHEDULE 80 RIGID PVC CONDUIT - TRENCHED
8029	100 LF	FURNISH AND INSTALL 3 INCH SCHEDULE 80 RIGID PVC CONDUIT - BORED
8033	10 EA	FURNISH AND INSTALL ELECTRICAL HANDHOLE
8039	3000 LF	FURNISH AND INSTALL 12 PAIR COMMUNICATION CABLE, JELLYFILLED (UNDERGROUND)
8059	1 EA	DELIVERY OF REMOVED CONTROLLER AND CABINET

C. EQUIPMENT TO BE RETURNED TO STATE HIGHWAY ADMINISTRATION

0001	1 EA	BASE MOUNTED SIZE 6 CABINET AND CONTROLLER
------	------	--

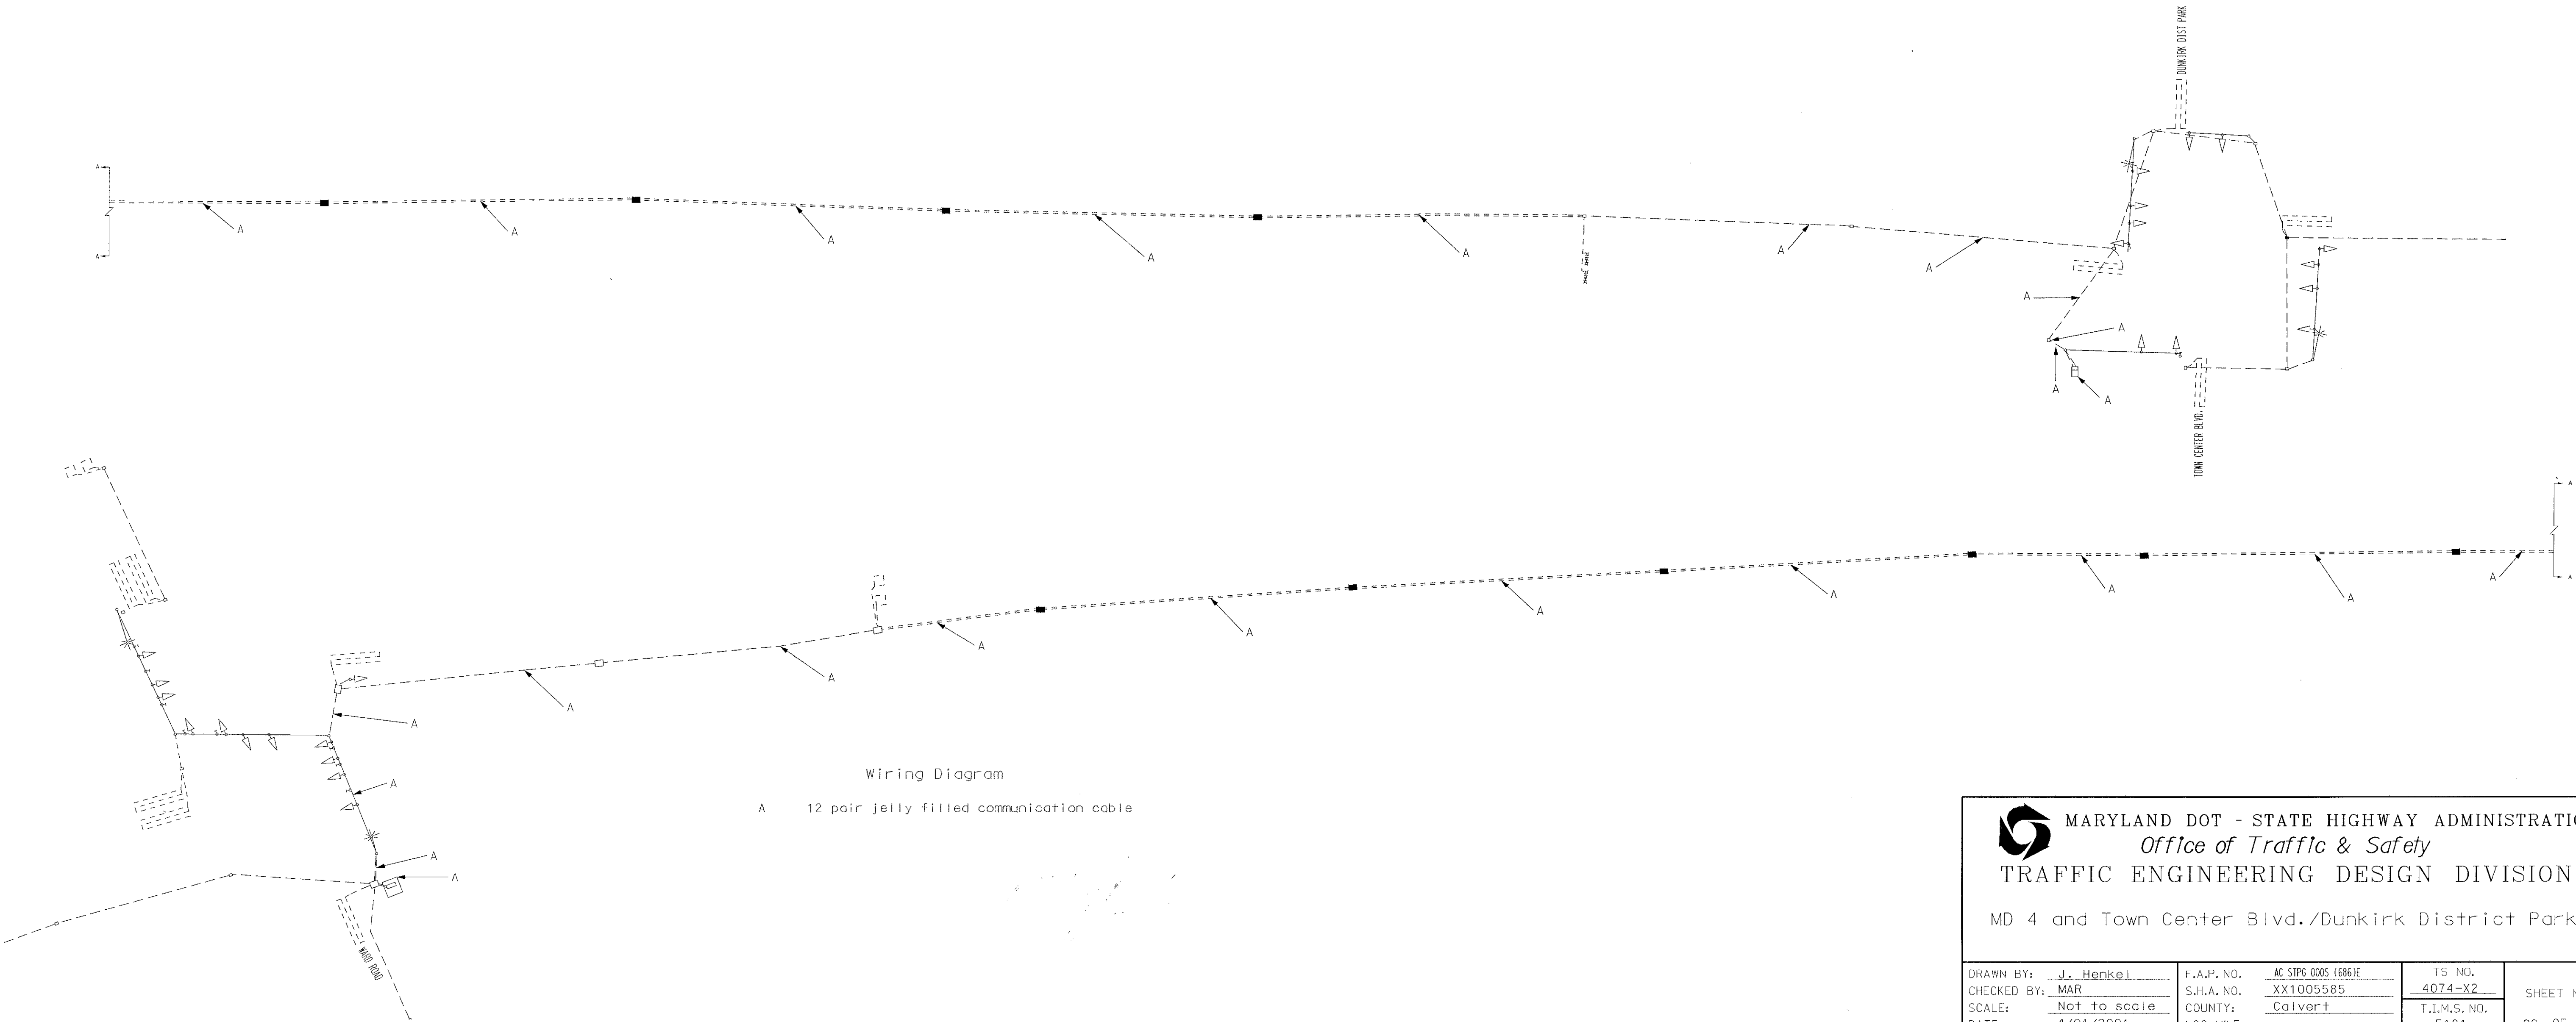

 MARYLAND DOT - STATE HIGHWAY ADMINISTRATION Office of Traffic & Safety TRAFFIC ENGINEERING DESIGN DIVISION MD 4 and Town Center Blvd./Dunkirk District Park			
DRAWN BY: J. Henkel	F.A.P. NO. AC STPG 0005 (606)E	TS NO. 4074-X2	SHEET NO. 02 OF 02
CHECKED BY: MAR	S.H.A. NO. XX1005585	T.I.M.S. NO. E181	
SCALE: Not to scale	COUNTY: Calvert	LOG MILE:	
DATE: 4/01/2001			